
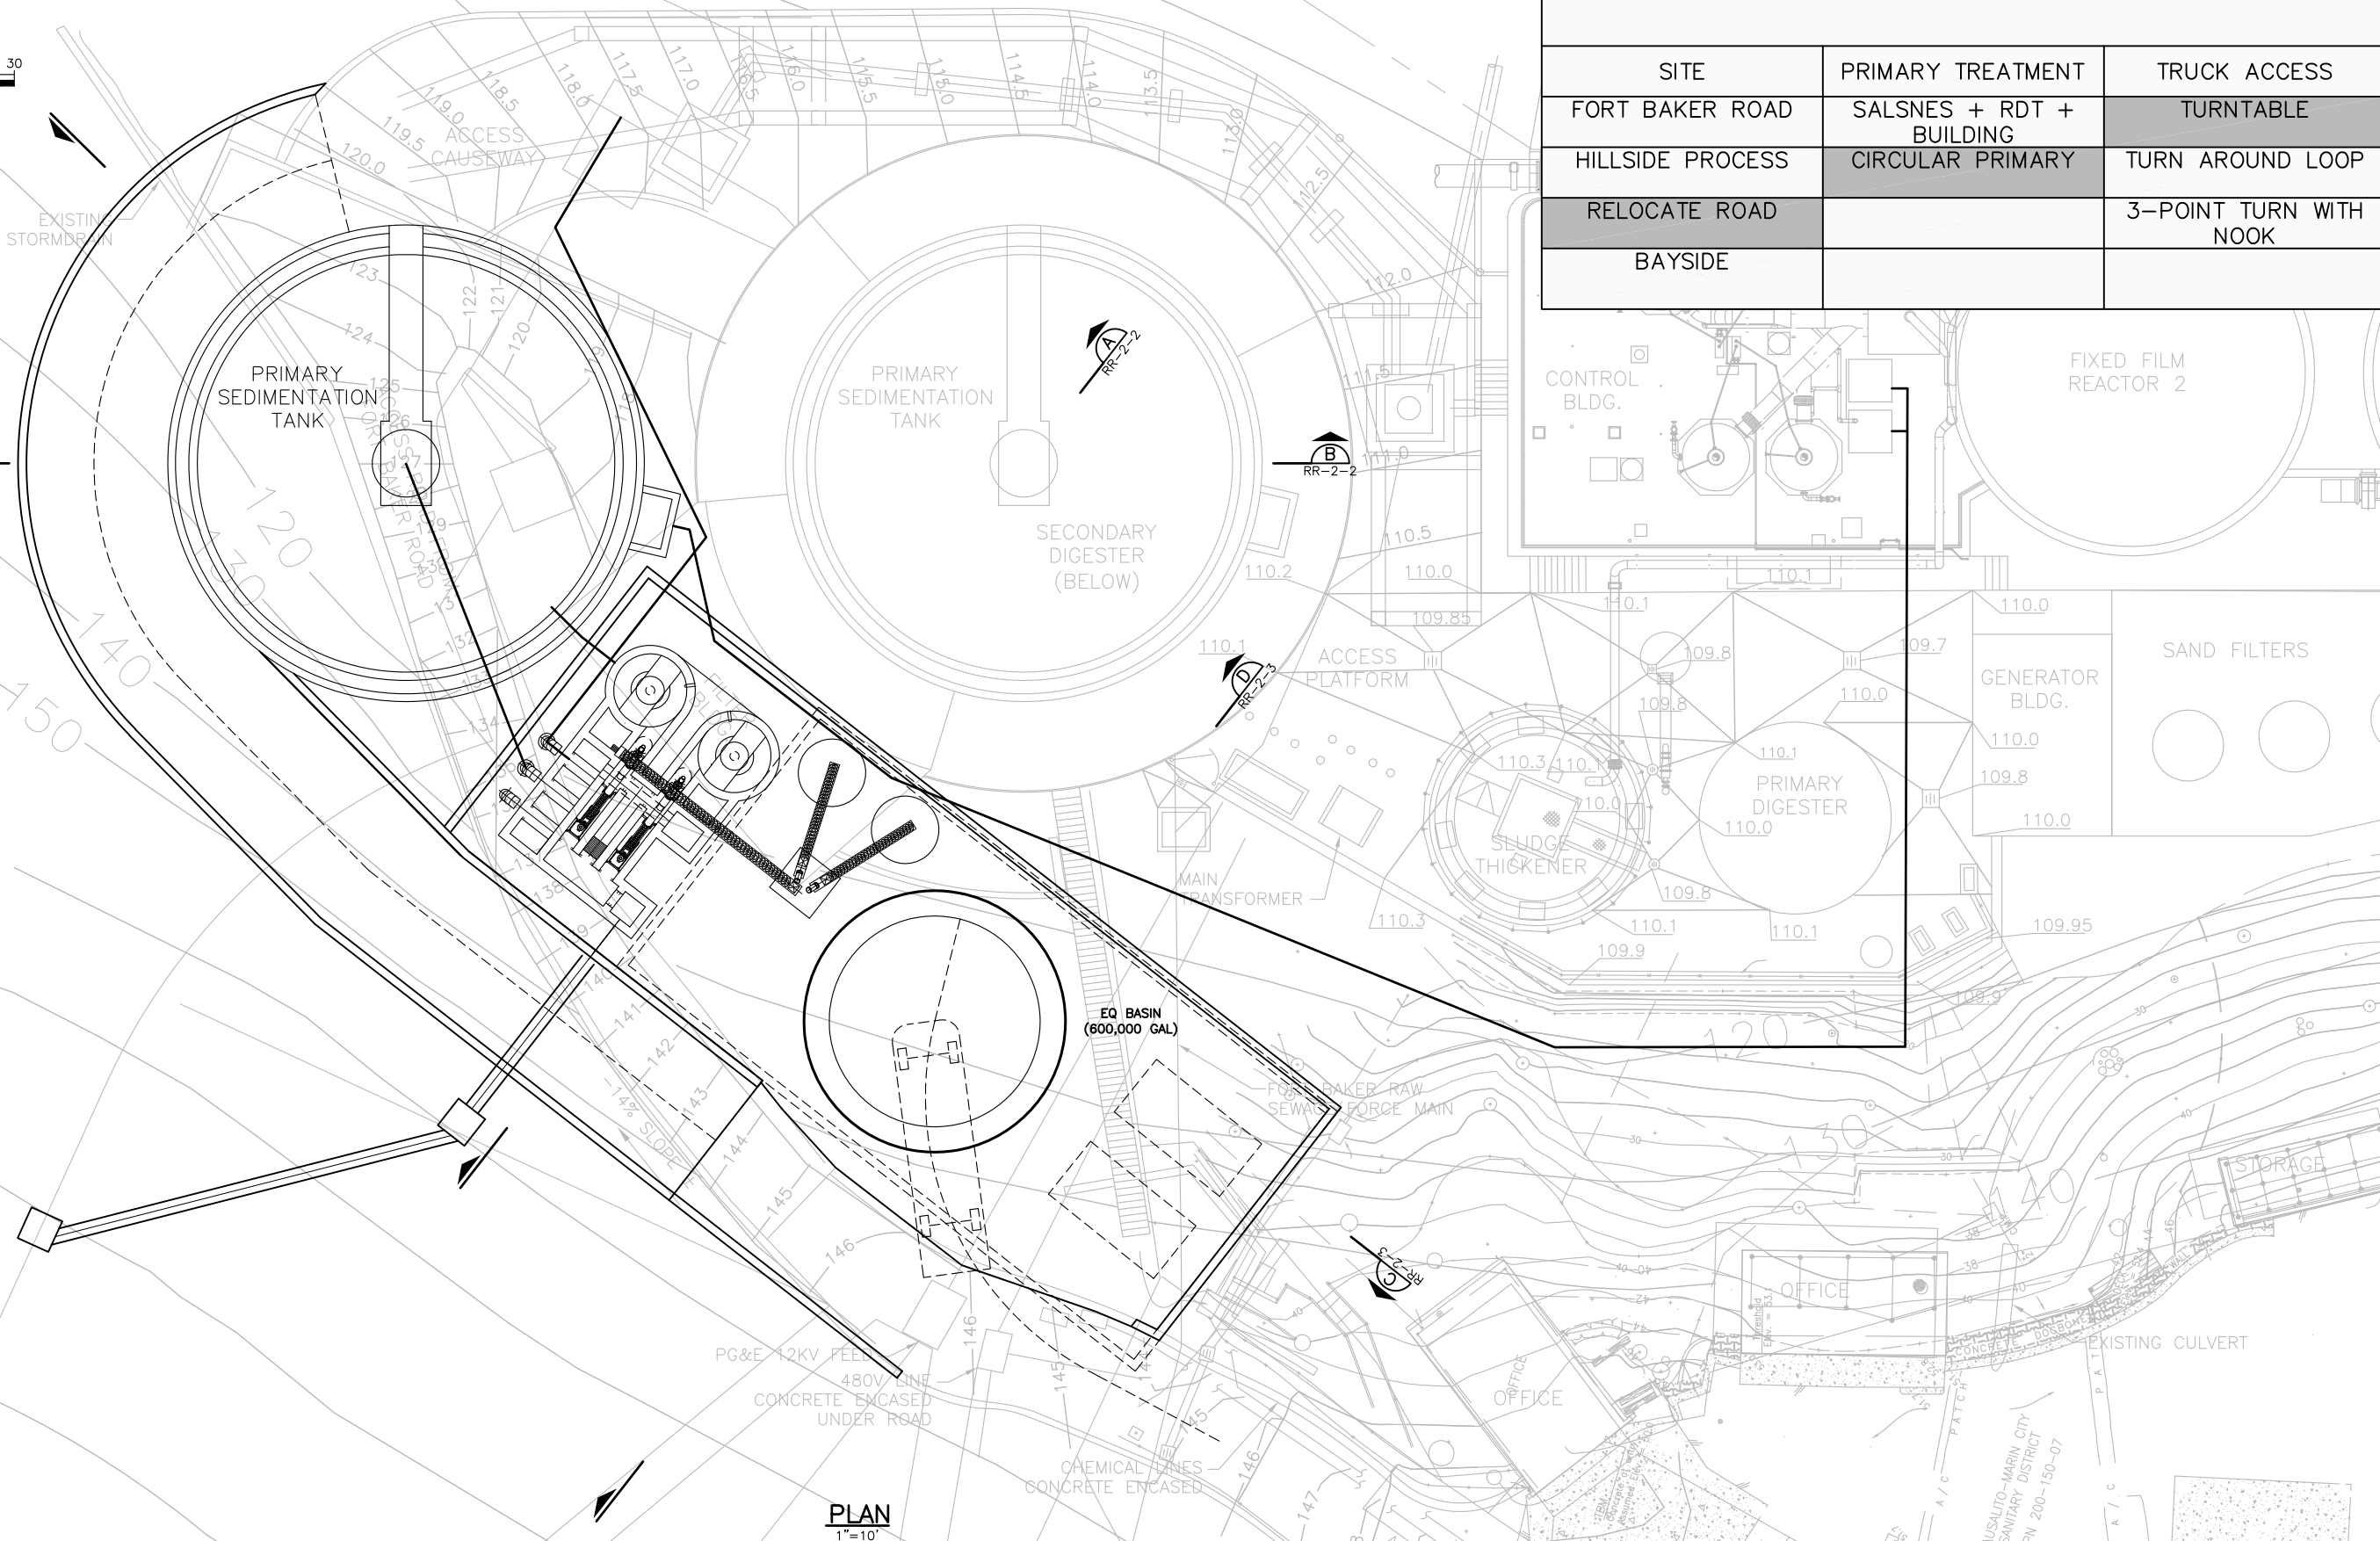


ALTERNATIVE COMPONENTS

SITE	PRIMARY TREATMENT	TRUCK ACCESS
FORT BAKER ROAD	SALSNES + RDT + BUILDING	TURNTABLE
HILLSIDE PROCESS	CIRCULAR PRIMARY	TURN AROUND LOOP
RELOCATE ROAD		3-POINT TURN WITH NOOK
BAYSIDE		

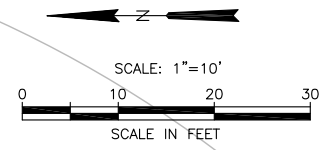

PLAN  
1"=10'

0"=1" 1"=10'  
VERIFY SCALES  
BAR IS ONE INCH  
LONG ON FULL  
SIZE DRAWING.  
IF NOT ONE INCH  
LONG ON THIS  
DRAWING, ADJUST  
SCALES ACCORDINGLY



REV	DATE	BY	APVD	DESCRIPTION

DESIGNED	D. Gellerman	SUBMITTED:	RMC PROJ ENGR
DRAWN	C. To	APPROVED:	RMC ENGR
CHECKED			

SAUSALITO - MARIN CITY SANITARY DISTRICT		DWG NO	M-10
HEADWORKS/PRIMARY PLAN		SHEET NO	OF
		PROJ NO	055-003
		DATE	OCTOBER 2011

FILENAME: 0655-003-M-10-12-11 09:35am mtkemato | XREFS: | X-SMCSO-TBLK | X-Treatment Plant Site Plan | 0655-003-12 | X-Topo 864HR | X-n1505arch | X-c-