



FILENAME: 055-003-M-10 10-12-11 09:35am mtkemato | XREFS: | X-SMSD-TBLK | X-Treatment Plant Site Plan | 055-003-42 | X-Topo 864HR | X-r1505arch | X-c-

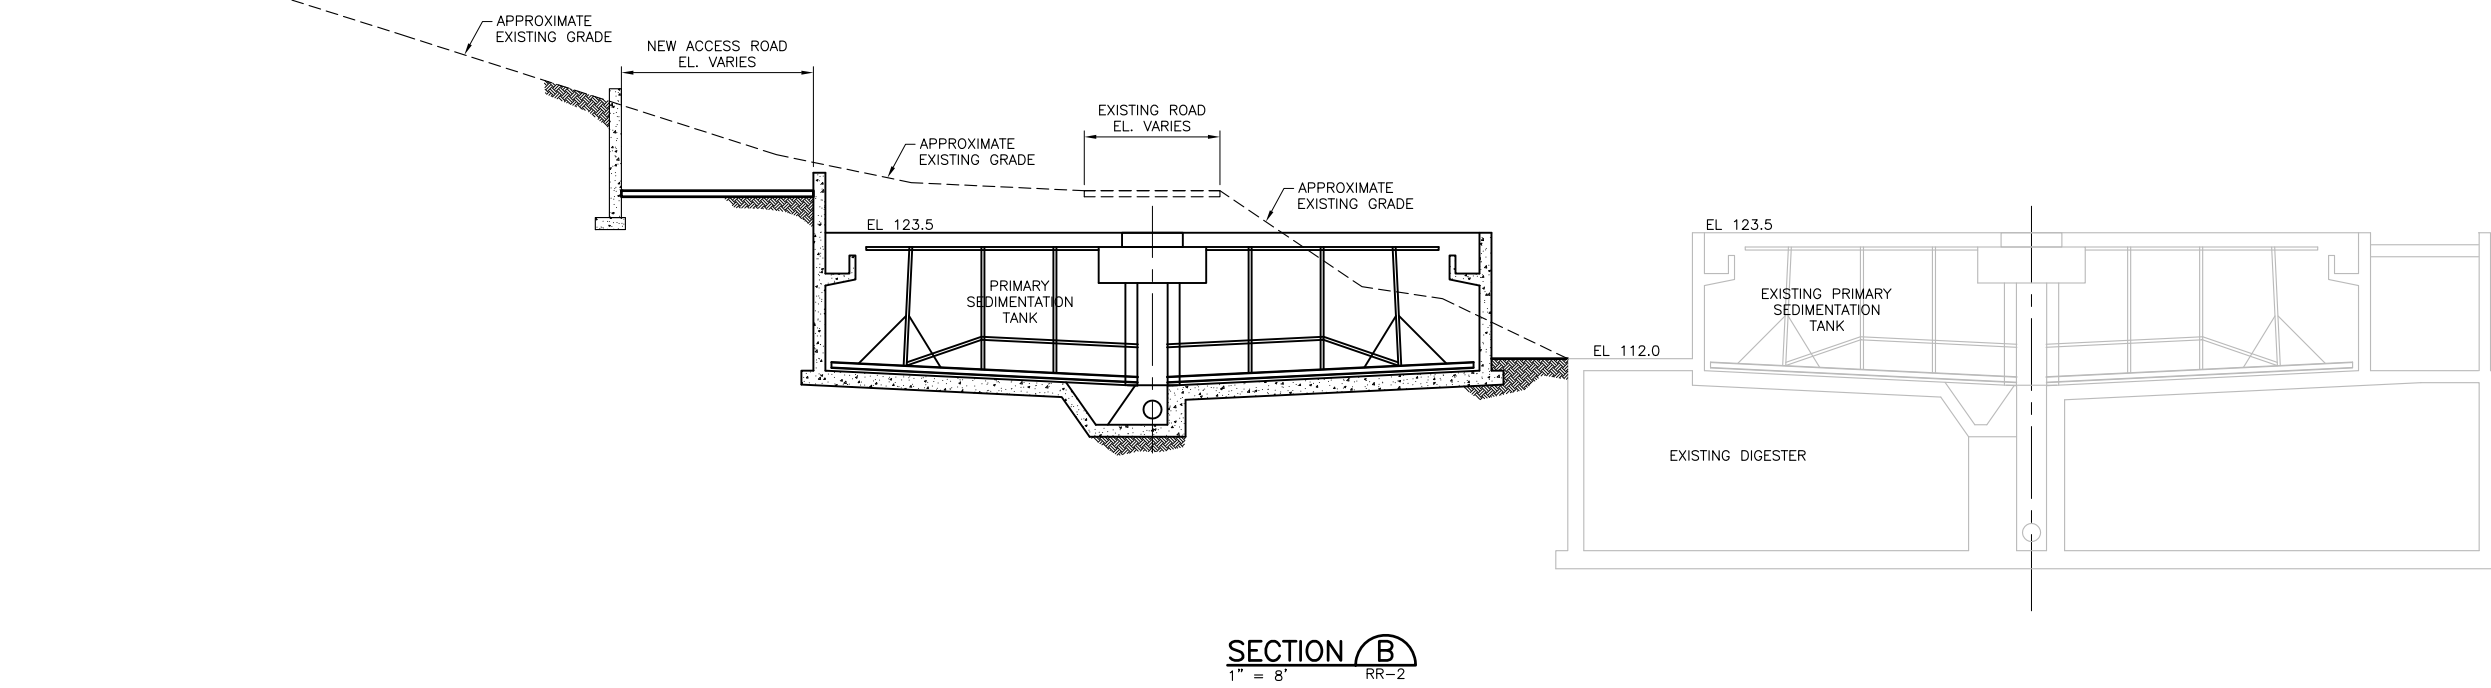

0" 1"  
— VERIFY SCALES —  
BAR IS ONE INCH  
LONG ON FULL  
SIZE DRAWING.  
IF NOT ONE INCH  
LONG ON THIS  
DRAWING, ADJUST  
SCALES ACCORDINGLY

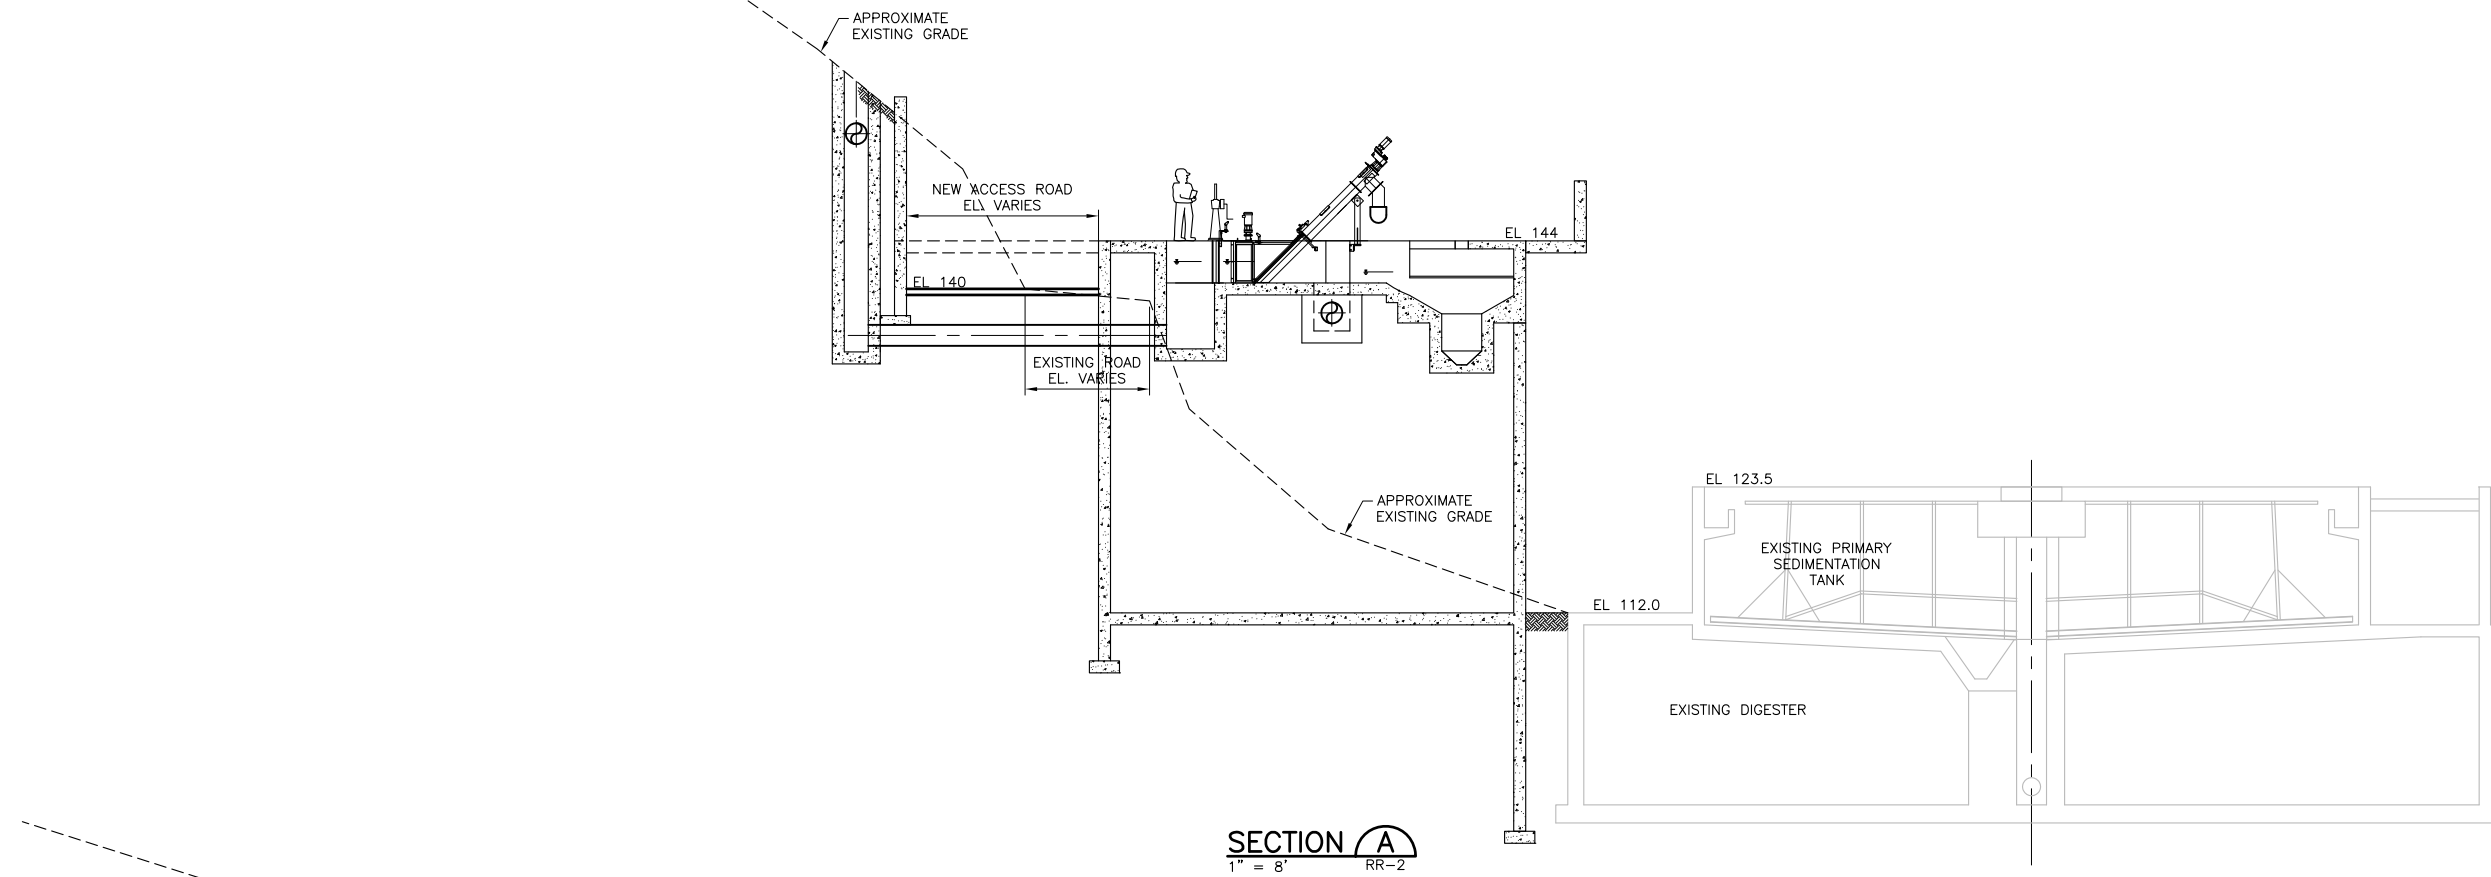

REV	DATE	BY	APVD	DESCRIPTION
▲				
▲				
▲				

DESIGNED D. Gellerman  
DRAWN C. To  
CHECKED

SUBMITTED:  
RMC PROJ ENGR  
APPROVED:  
RMC ENGR

SAUSALITO - MARIN CITY SANITARY DISTRICT  
HEADWORKS/PRIMARY SECTION - 1

DWG NO M-11  
SHEET NO OF  
PROJ NO 055-003  
DATE OCTOBER 2011