
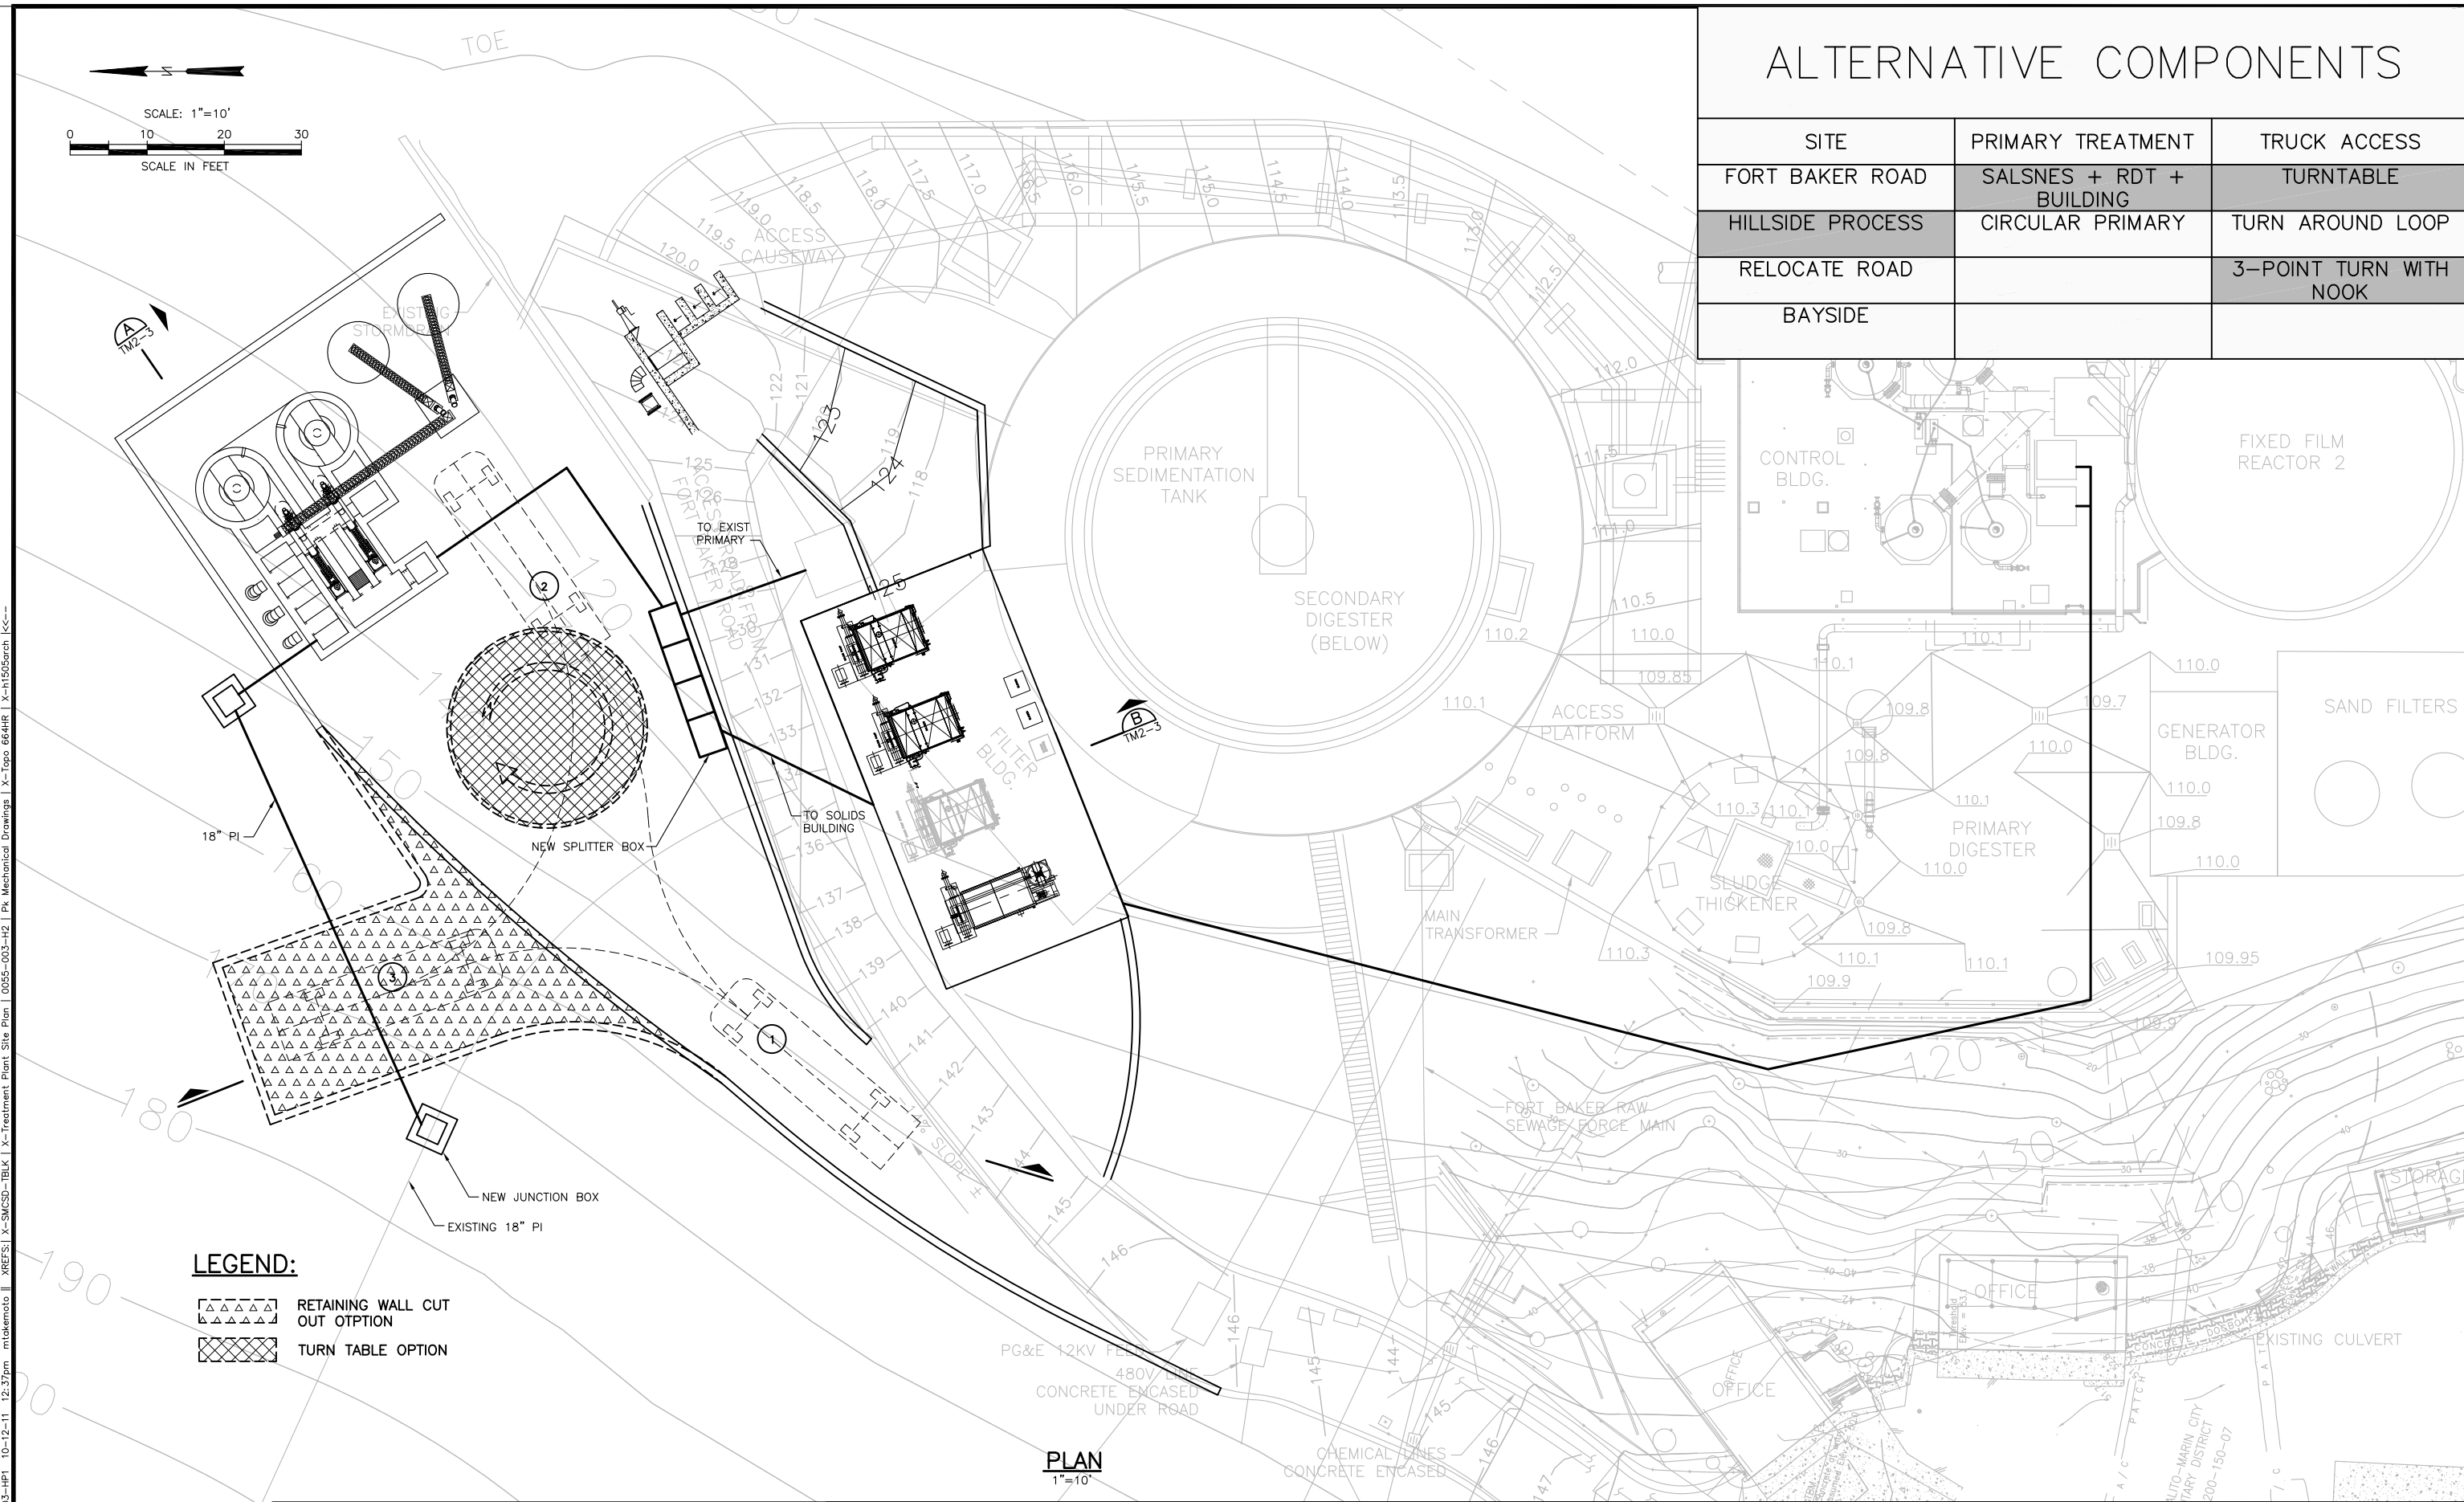


# ALTERNATIVE COMPONENTS

SITE	PRIMARY TREATMENT	TRUCK ACCESS
FORT BAKER ROAD	SALSNES + RDT + BUILDING	TURNTABLE
HILLSIDE PROCESS	CIRCULAR PRIMARY	TURN AROUND LOOP
RELOCATE ROAD		3-POINT TURN WITH NOOK
BAYSIDE		

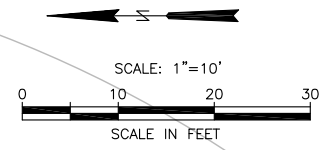

### LEGEND:

- RETAINING WALL CUT OUT OPTION
- TURN TABLE OPTION

PLAN  
1"=10'

0" 1"  
VERIFY SCALES —  
BAR IS ONE INCH  
LONG ON FULL  
SIZE DRAWING.  
IF NOT ONE INCH  
LONG ON THIS  
DRAWING, ADJUST  
SCALES ACCORDINGLY



REV	DATE	BY	APVD	DESCRIPTION

DESIGNED D. Gellerman  
DRAWN C. To  
CHECKED

SUBMITTED:  
RMC PROJ ENGR  
APPROVED:  
RMC ENGR

SAUSALITO - MARIN CITY SANITARY DISTRICT  
HILLSIDE PROCESS OPTION - PLAN  
COMPACT PRIMARY

DWG NO TM2-2  
SHEET NO OF  
PROJ NO 055-003  
DATE OCTOBER 2011

FILENAME: 0055-003-HP1\_10-12-11\_12:37pm\_mtkemoto XREFS: X-SUCSD-TBLK | X-Treatment Plant Site Plan | 0055-003-H2 | Pk. Mechanical Drawings | X-Logo. 664HR | X-11505srch Kc---