
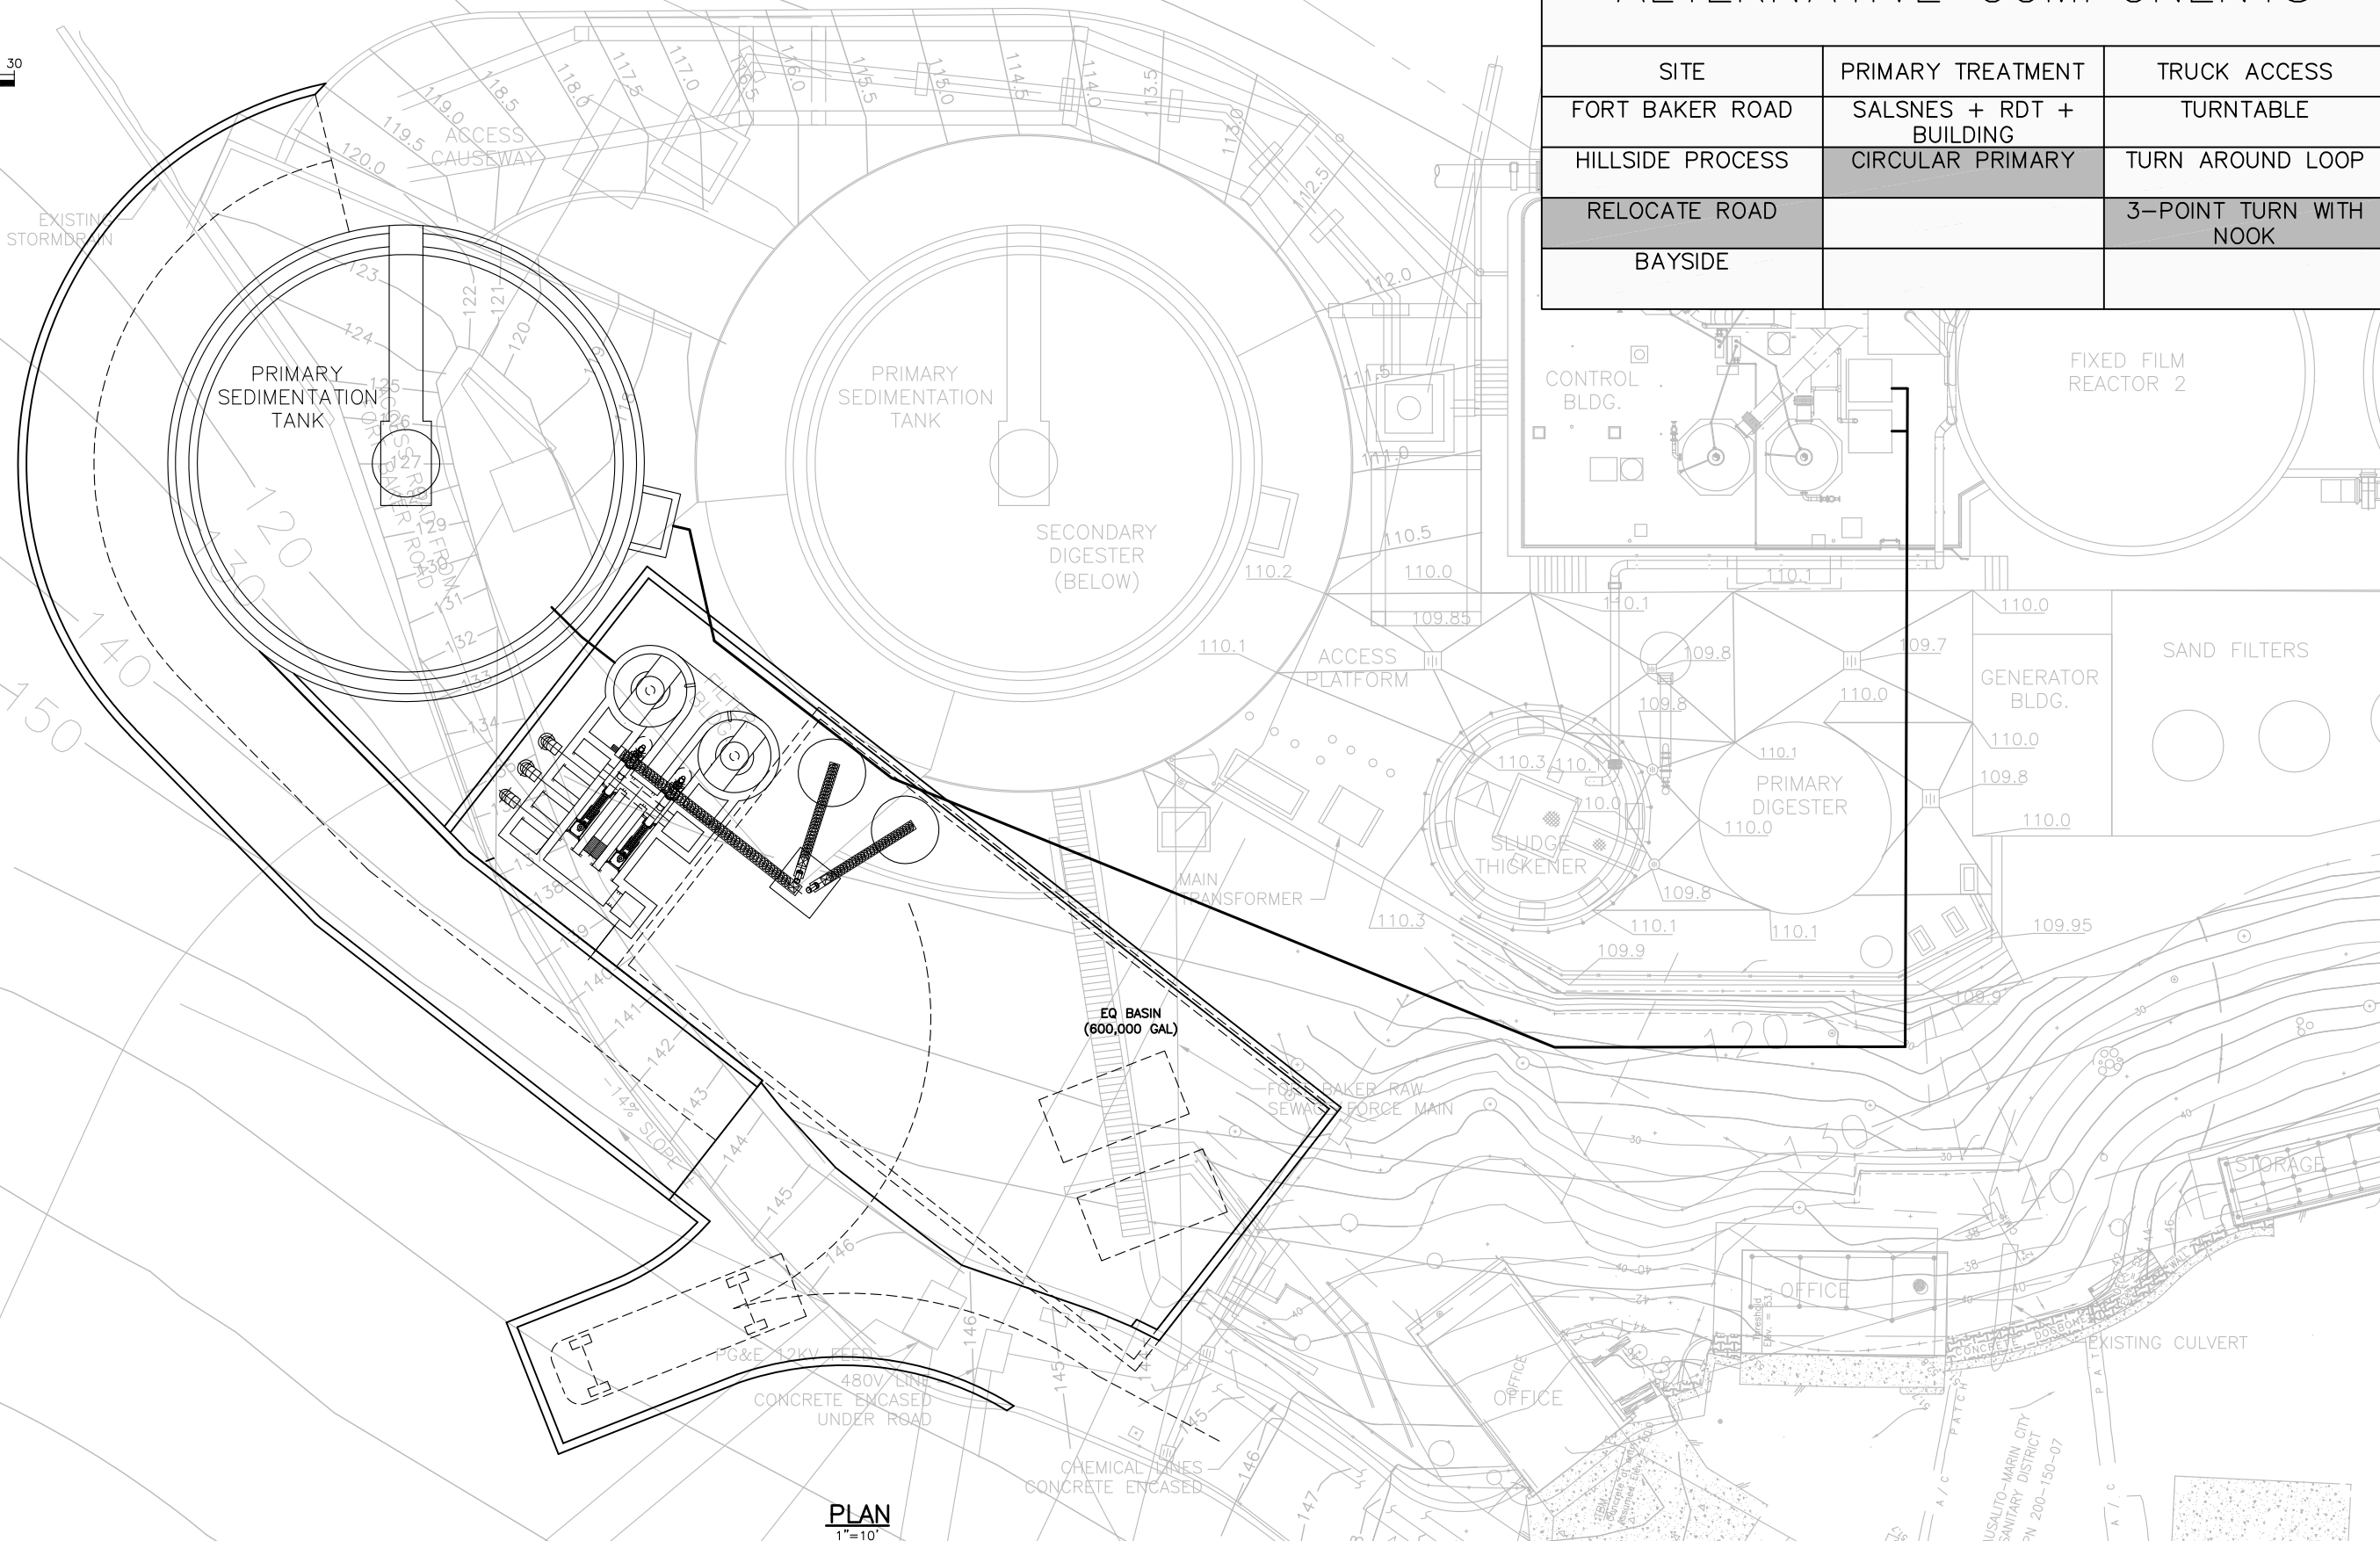


ALTERNATIVE COMPONENTS

SITE	PRIMARY TREATMENT	TRUCK ACCESS
FORT BAKER ROAD	SALSNES + RDT + BUILDING	TURNTABLE
HILLSIDE PROCESS	CIRCULAR PRIMARY	TURN AROUND LOOP
RELOCATE ROAD		3-POINT TURN WITH NOOK
BAYSIDE		

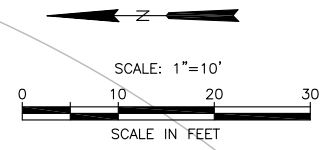

PLAN
1"=10'

FILENAME: 0055-003-RR-2b_10-11-11_11:51am_mtakemoto | XREFS: | X-SMCSO-TBLK | X-Treatment Plant Site Plan | 0055-003-rr2 | X-Topo 664HR | X-h1505arch | k2--

0"=1" VERIFY SCALES
 BAR IS ONE INCH LONG ON FULL SIZE DRAWING.
 IF NOT ONE INCH LONG ON THIS DRAWING, ADJUST SCALES ACCORDINGLY



REV	DATE	BY	APVD	DESCRIPTION
▲				
▲				
▲				

DESIGNED	D. Gellerman	SUBMITTED: RMC PROJ ENGR
DRAWN	C. To	
CHECKED		
APPROVED:		RMC ENGR

SAUSALITO - MARIN CITY SANITARY DISTRICT
RELOCATED ROAD OPTION - PLAN
CIRCULAR PRIMARY
AND TURNAROUND NOOK

DWG NO	TM6-2
SHEET NO	OF
PROJ NO	055-003
DATE	OCTOBER 2011